


John K. WALTERS JR.  
DEED BOOK 125 PAGE 23

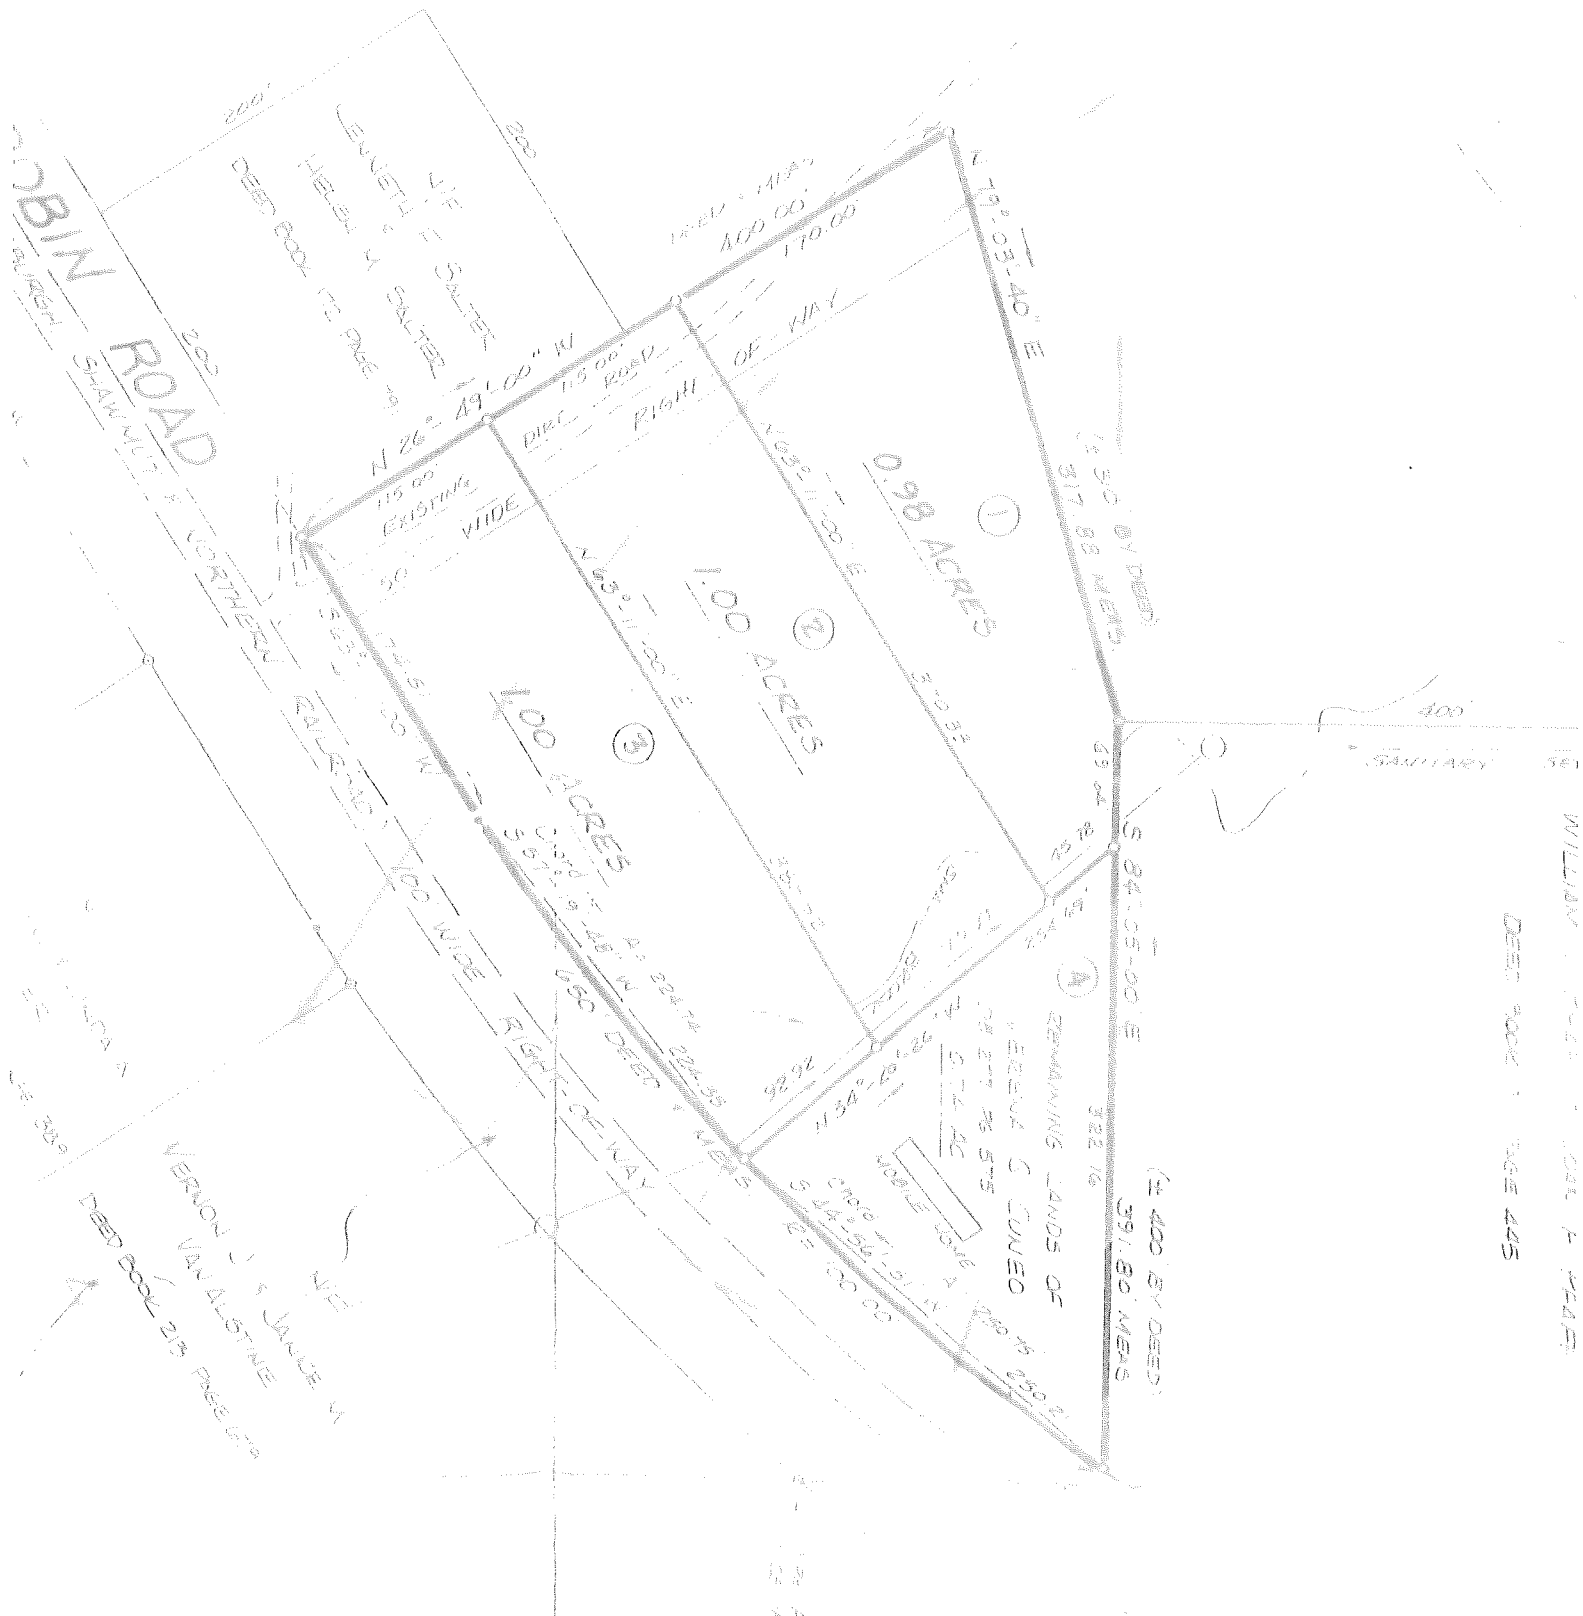

WILLIAM ... DEED BOOK ... PAGE 445

(2 500' BY DEED)  
317.83 METERS

69' 00" 82' 28" 75' 45"

(2 400' BY DEED)  
391.80 METERS

REMAINING LANDS OF  
ERENA G. CUNEO  
OF 2-7-76 575  
N. 5-7-76 AC  
MOBILE HOME A  
CIRCULE 151' N  
S 24-39-56' W  
25' 00' 00"

ROBIN ROAD  
SHAW MUT. & NORTHERN RAILROAD

VERNON J. & JANICE W.  
VAN ALSTINE  
DEED BOOK 215 PAGE 679

J.F. SALTER  
HELEN M. SALTER  
DEED BOOK 172 PAGE 79